




Colour code
 Red Circulation
 Blue Bathrooms
 Orange Living Space & Kitchen
 Green Bedrooms
 Grey Storage

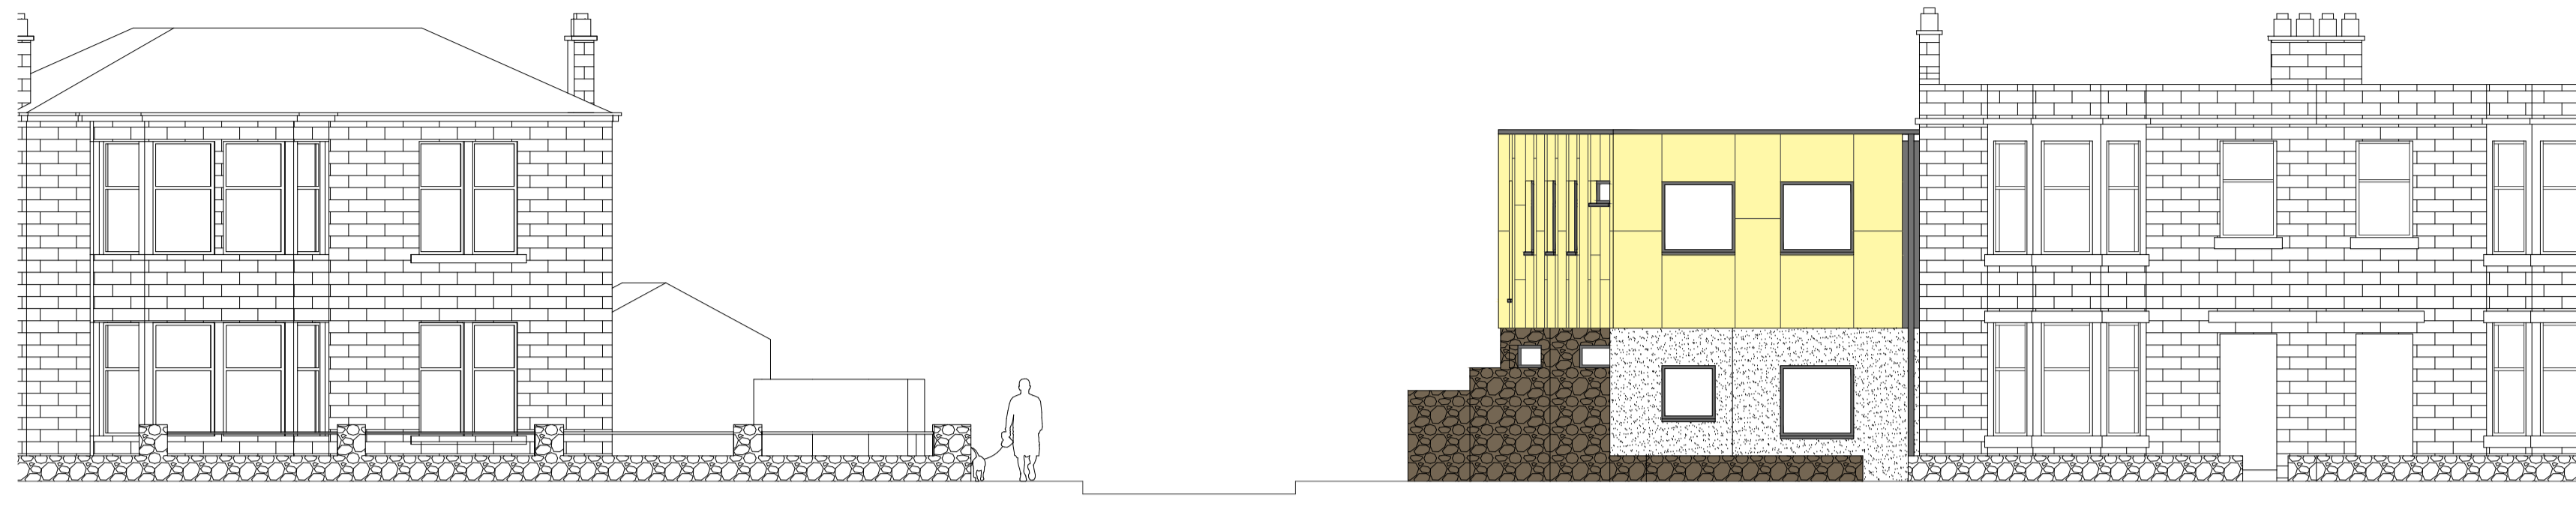


Proposed North Elevation
1:100

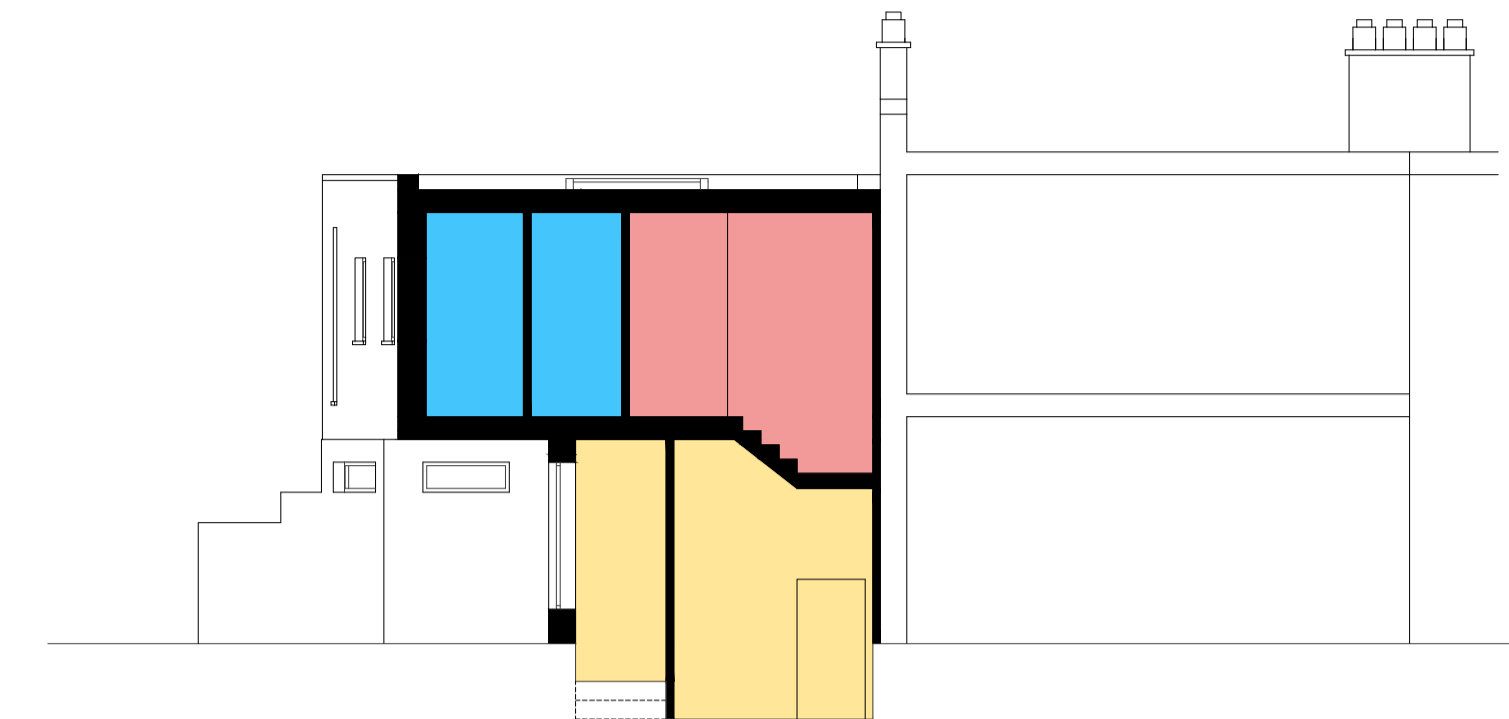


Proposed section AA
1:100

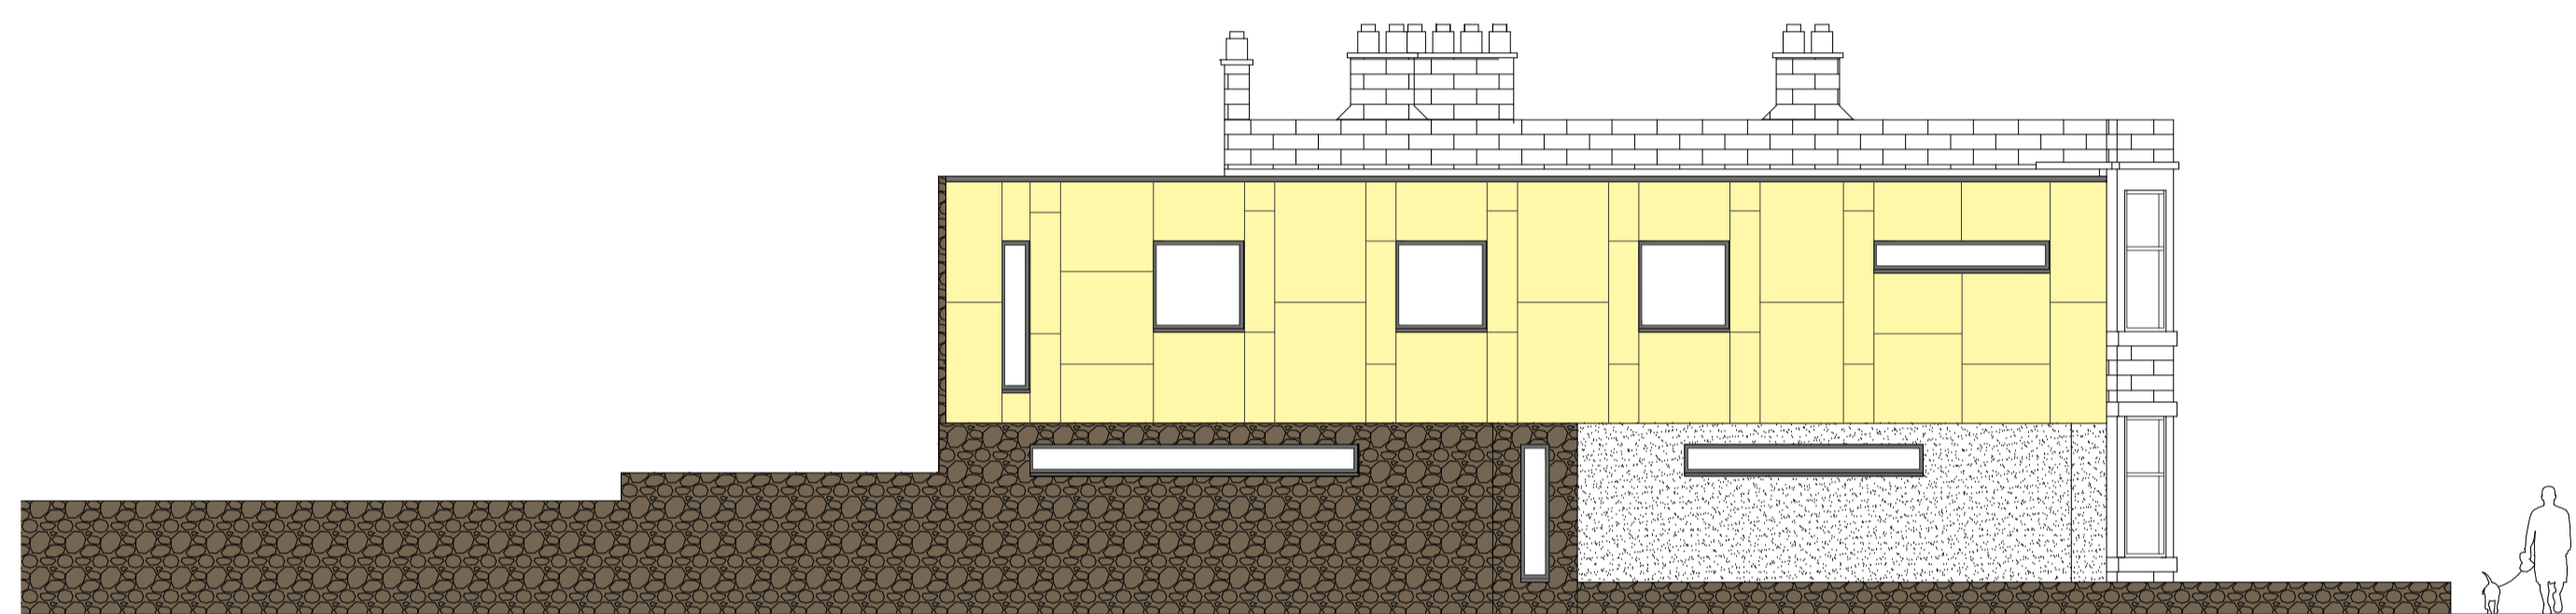

Proposed East Elevation
1:100

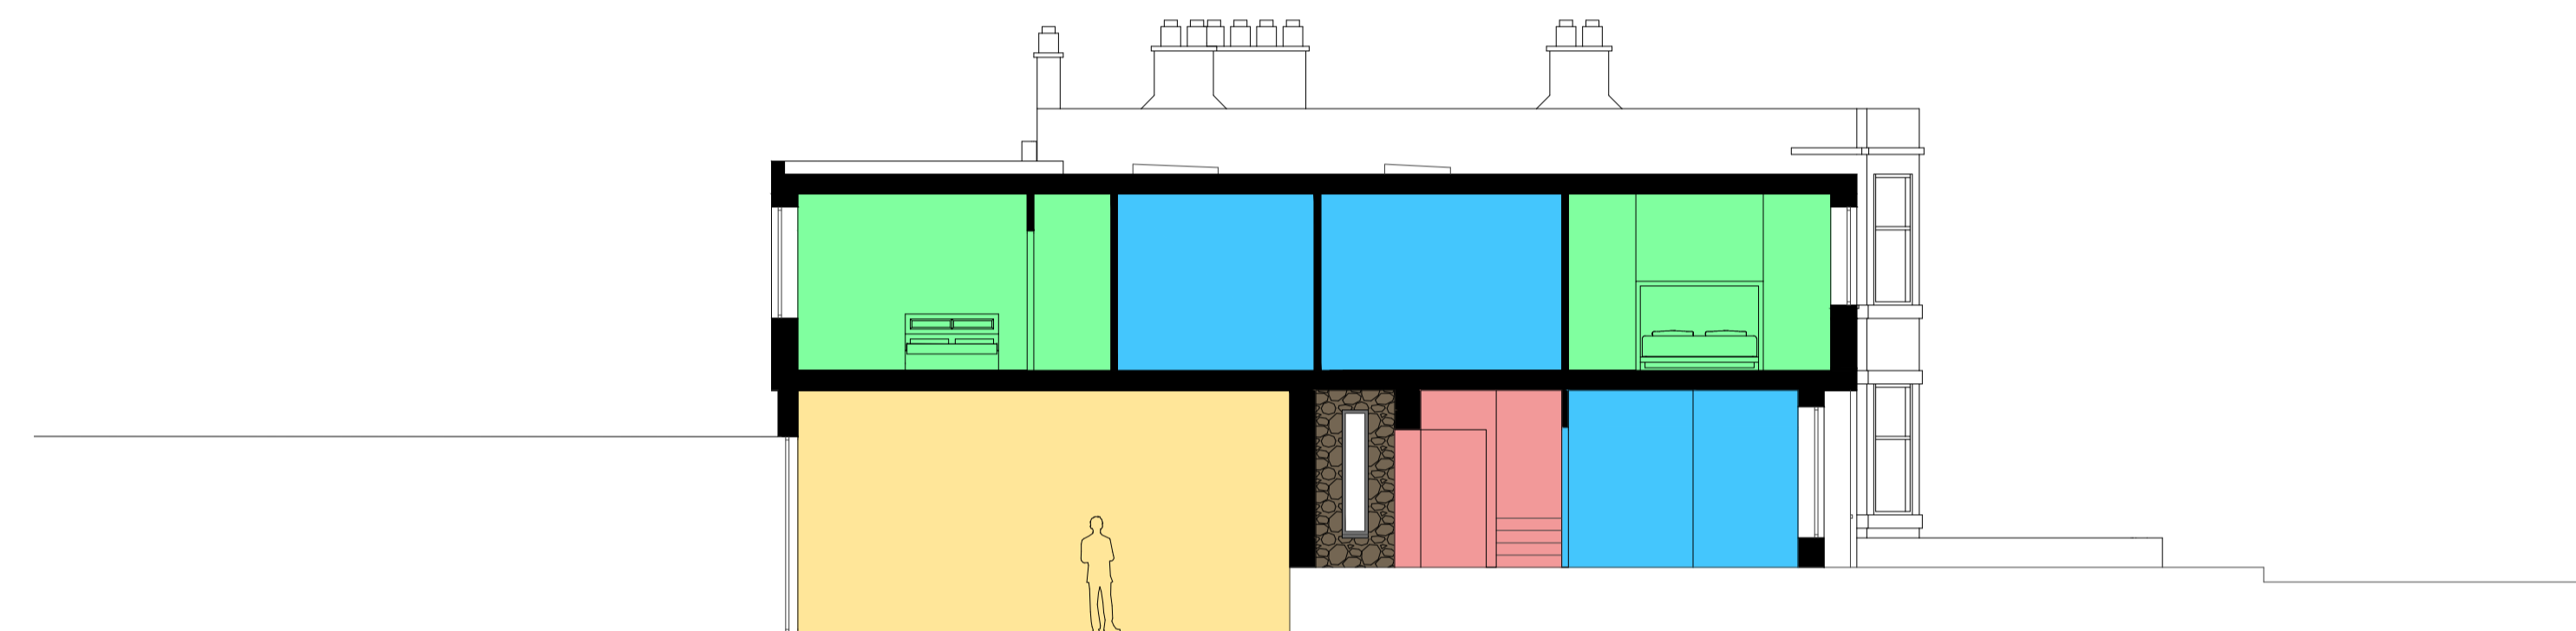

Proposed section BB
1:100

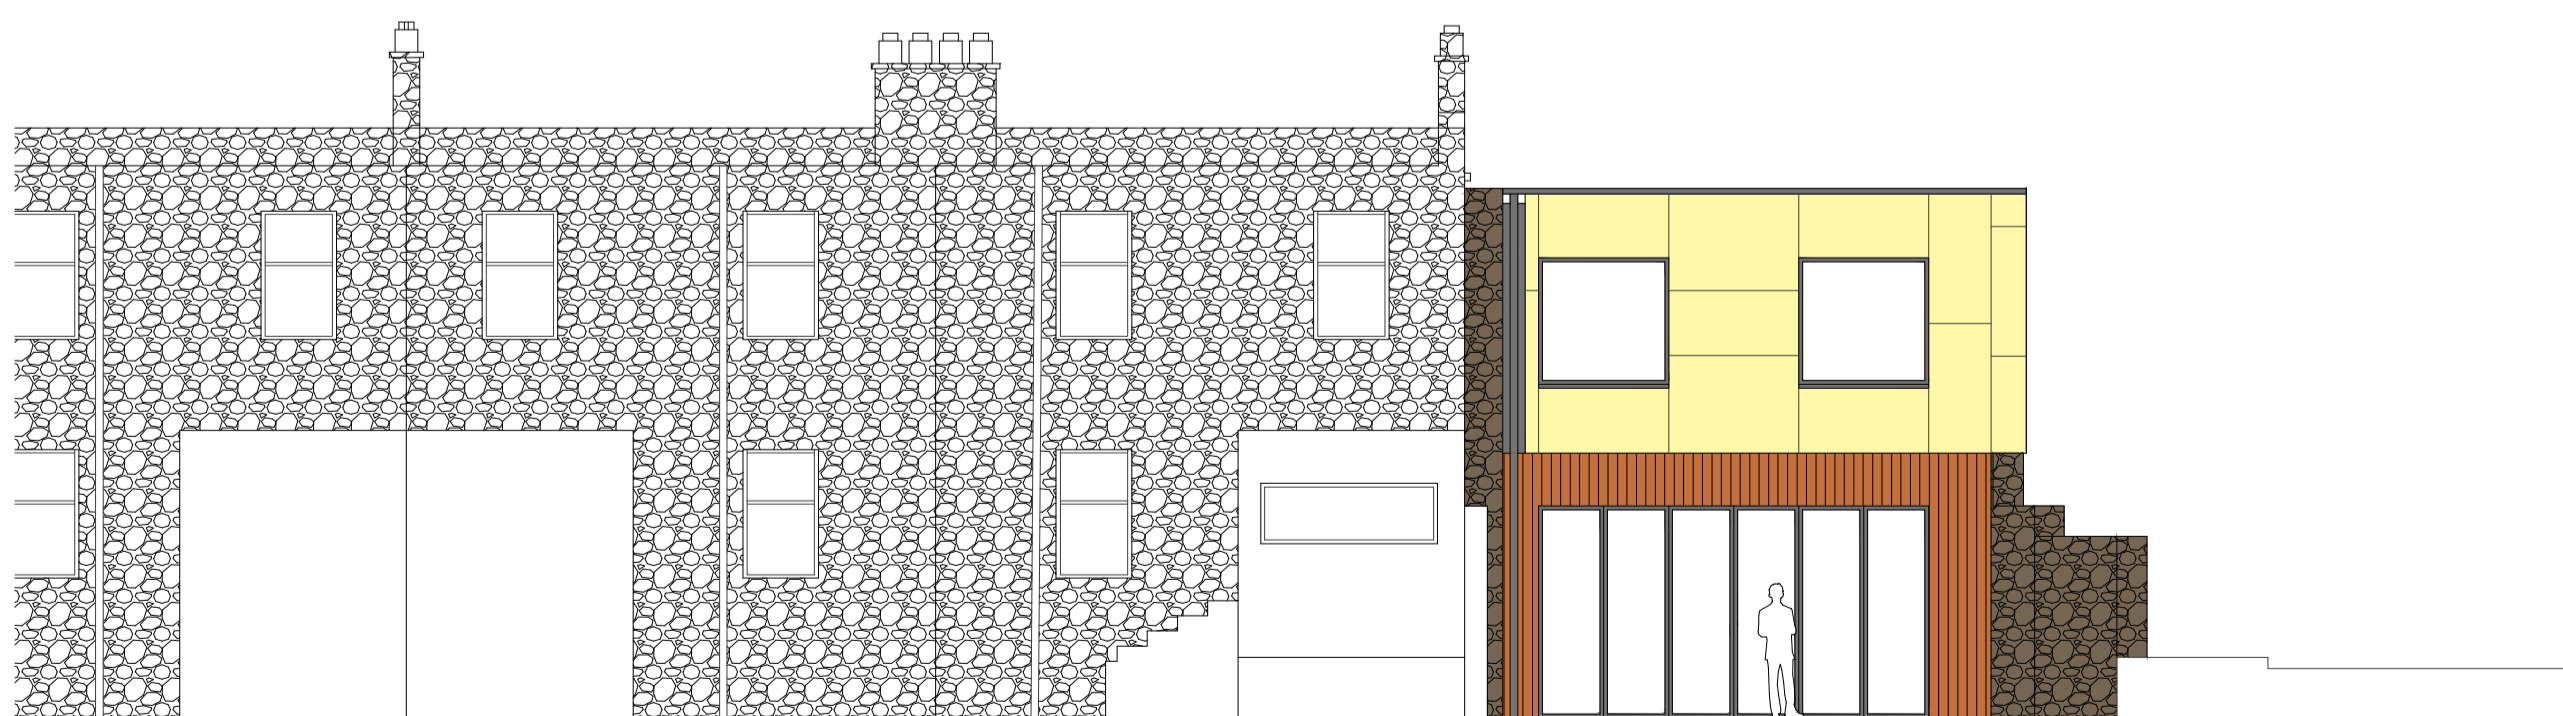

Proposed South Elevation
1:100



3D visual

Revision	Description	By	Chk
project			

Gordon Santana
 New House
 16 Milton Road East

title
 Proposed Elevations & Sections

scale	size	date	drawn	checked
1:100	A1	06/02/2015	DT	

AITKEN TURNBULL ARCHITECTS
 Duddingston House, Milton Road West
 Edinburgh
 EH15 1RB
 0131 652 4082
 enquiries@aitken-turnbull.co.uk
 www.aitken-turnbull.co.uk
 Also at Galashiels & Dumfries



project no. AT2493 drawing no. SK 03