



EXISTING NORTH ELEVATION

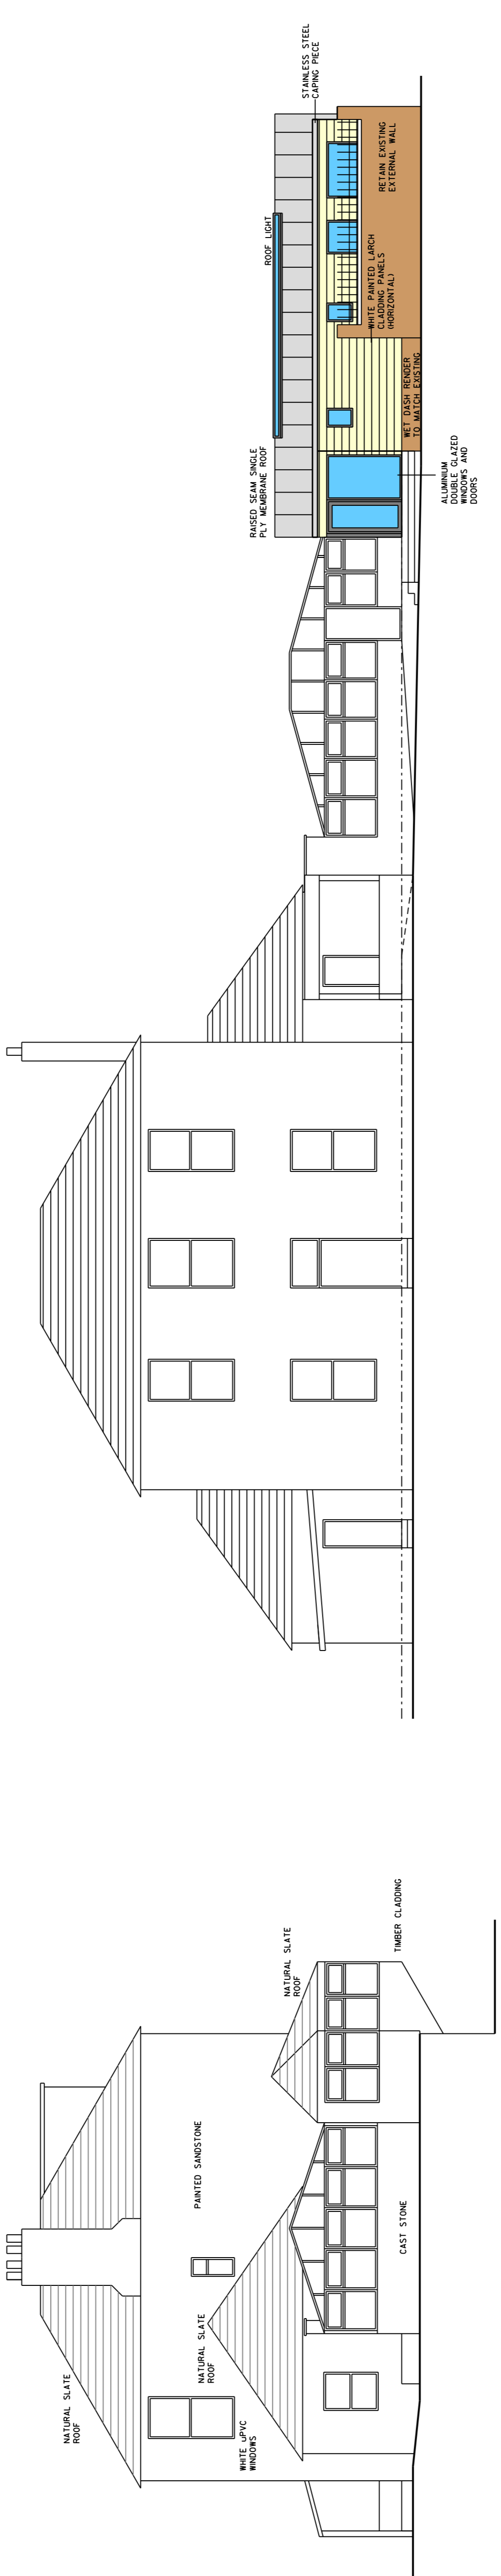

PROPOSED SOUTH ELEVATION

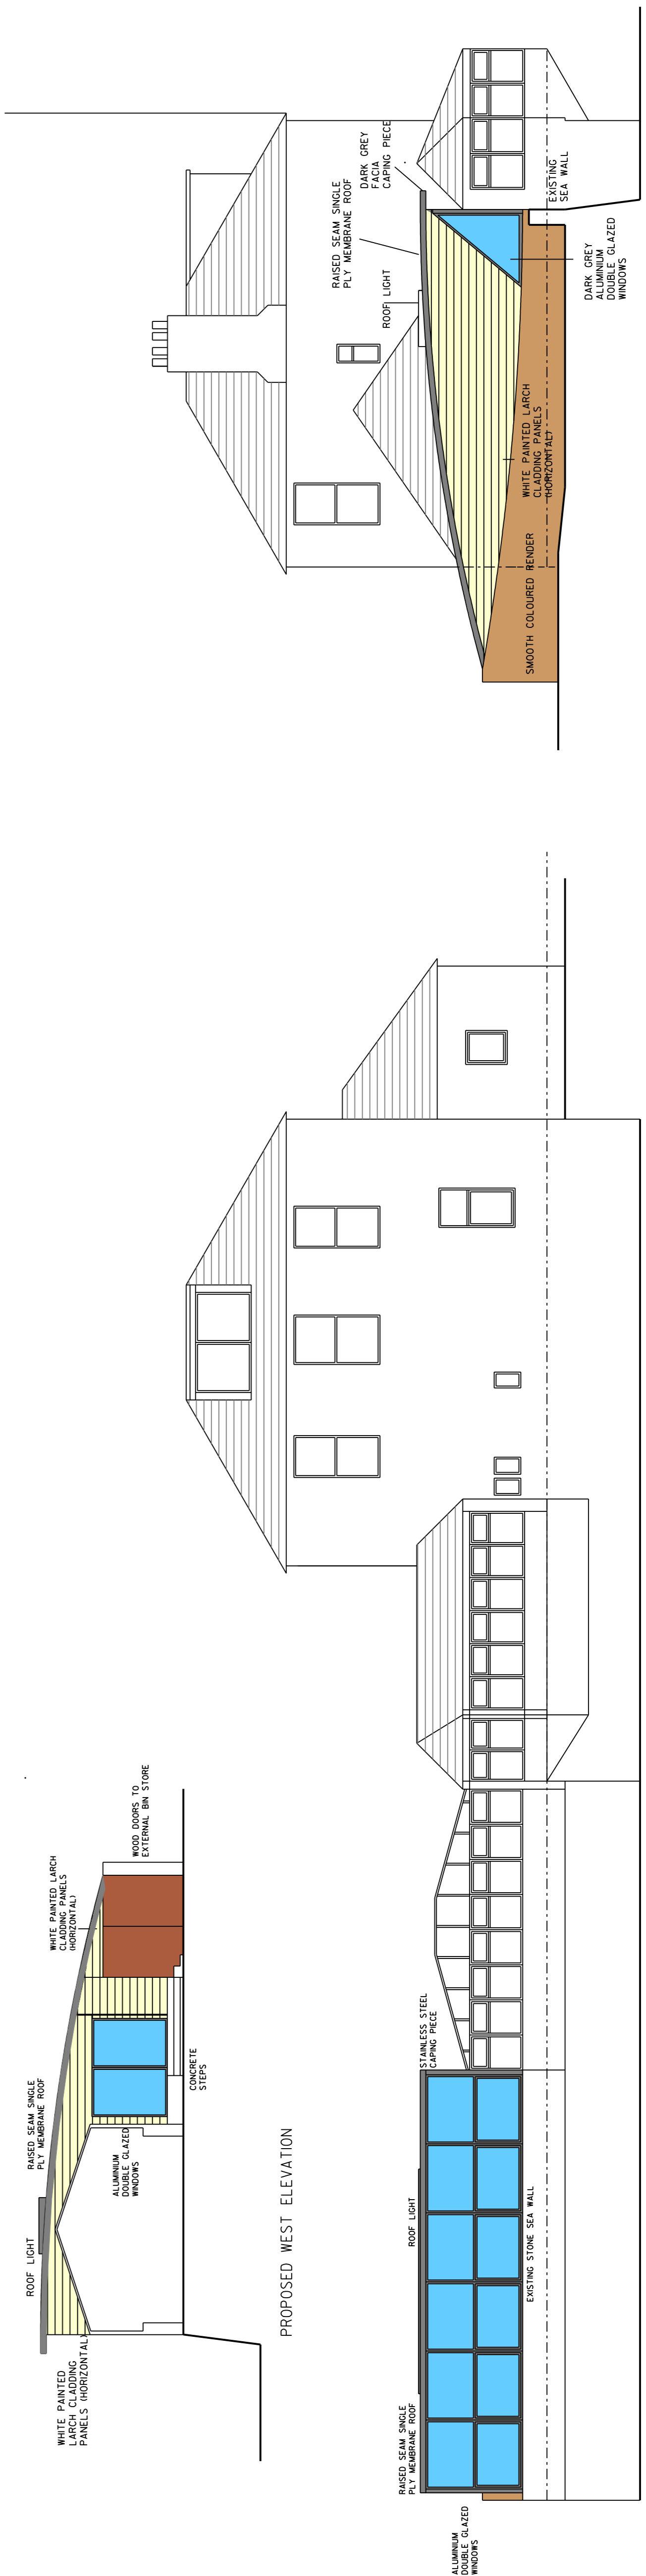

PROPOSED WEST ELEVATION

PROPOSED EAST ELEVATION

Rev.	Description	Date
	PROJECT ALTERATIONS TO ROCKVILLE HOTEL AND RESTAURANT JOPPA, EDINBURGH	
TITLE EXISTING AND PROPOSED ELEVATIONS		
Date	MARCH 2016	
Drawn	NN	Checked
Scale	1:100 @ A1	
Draw No.	1617 / 003	Rev
© HLP		