
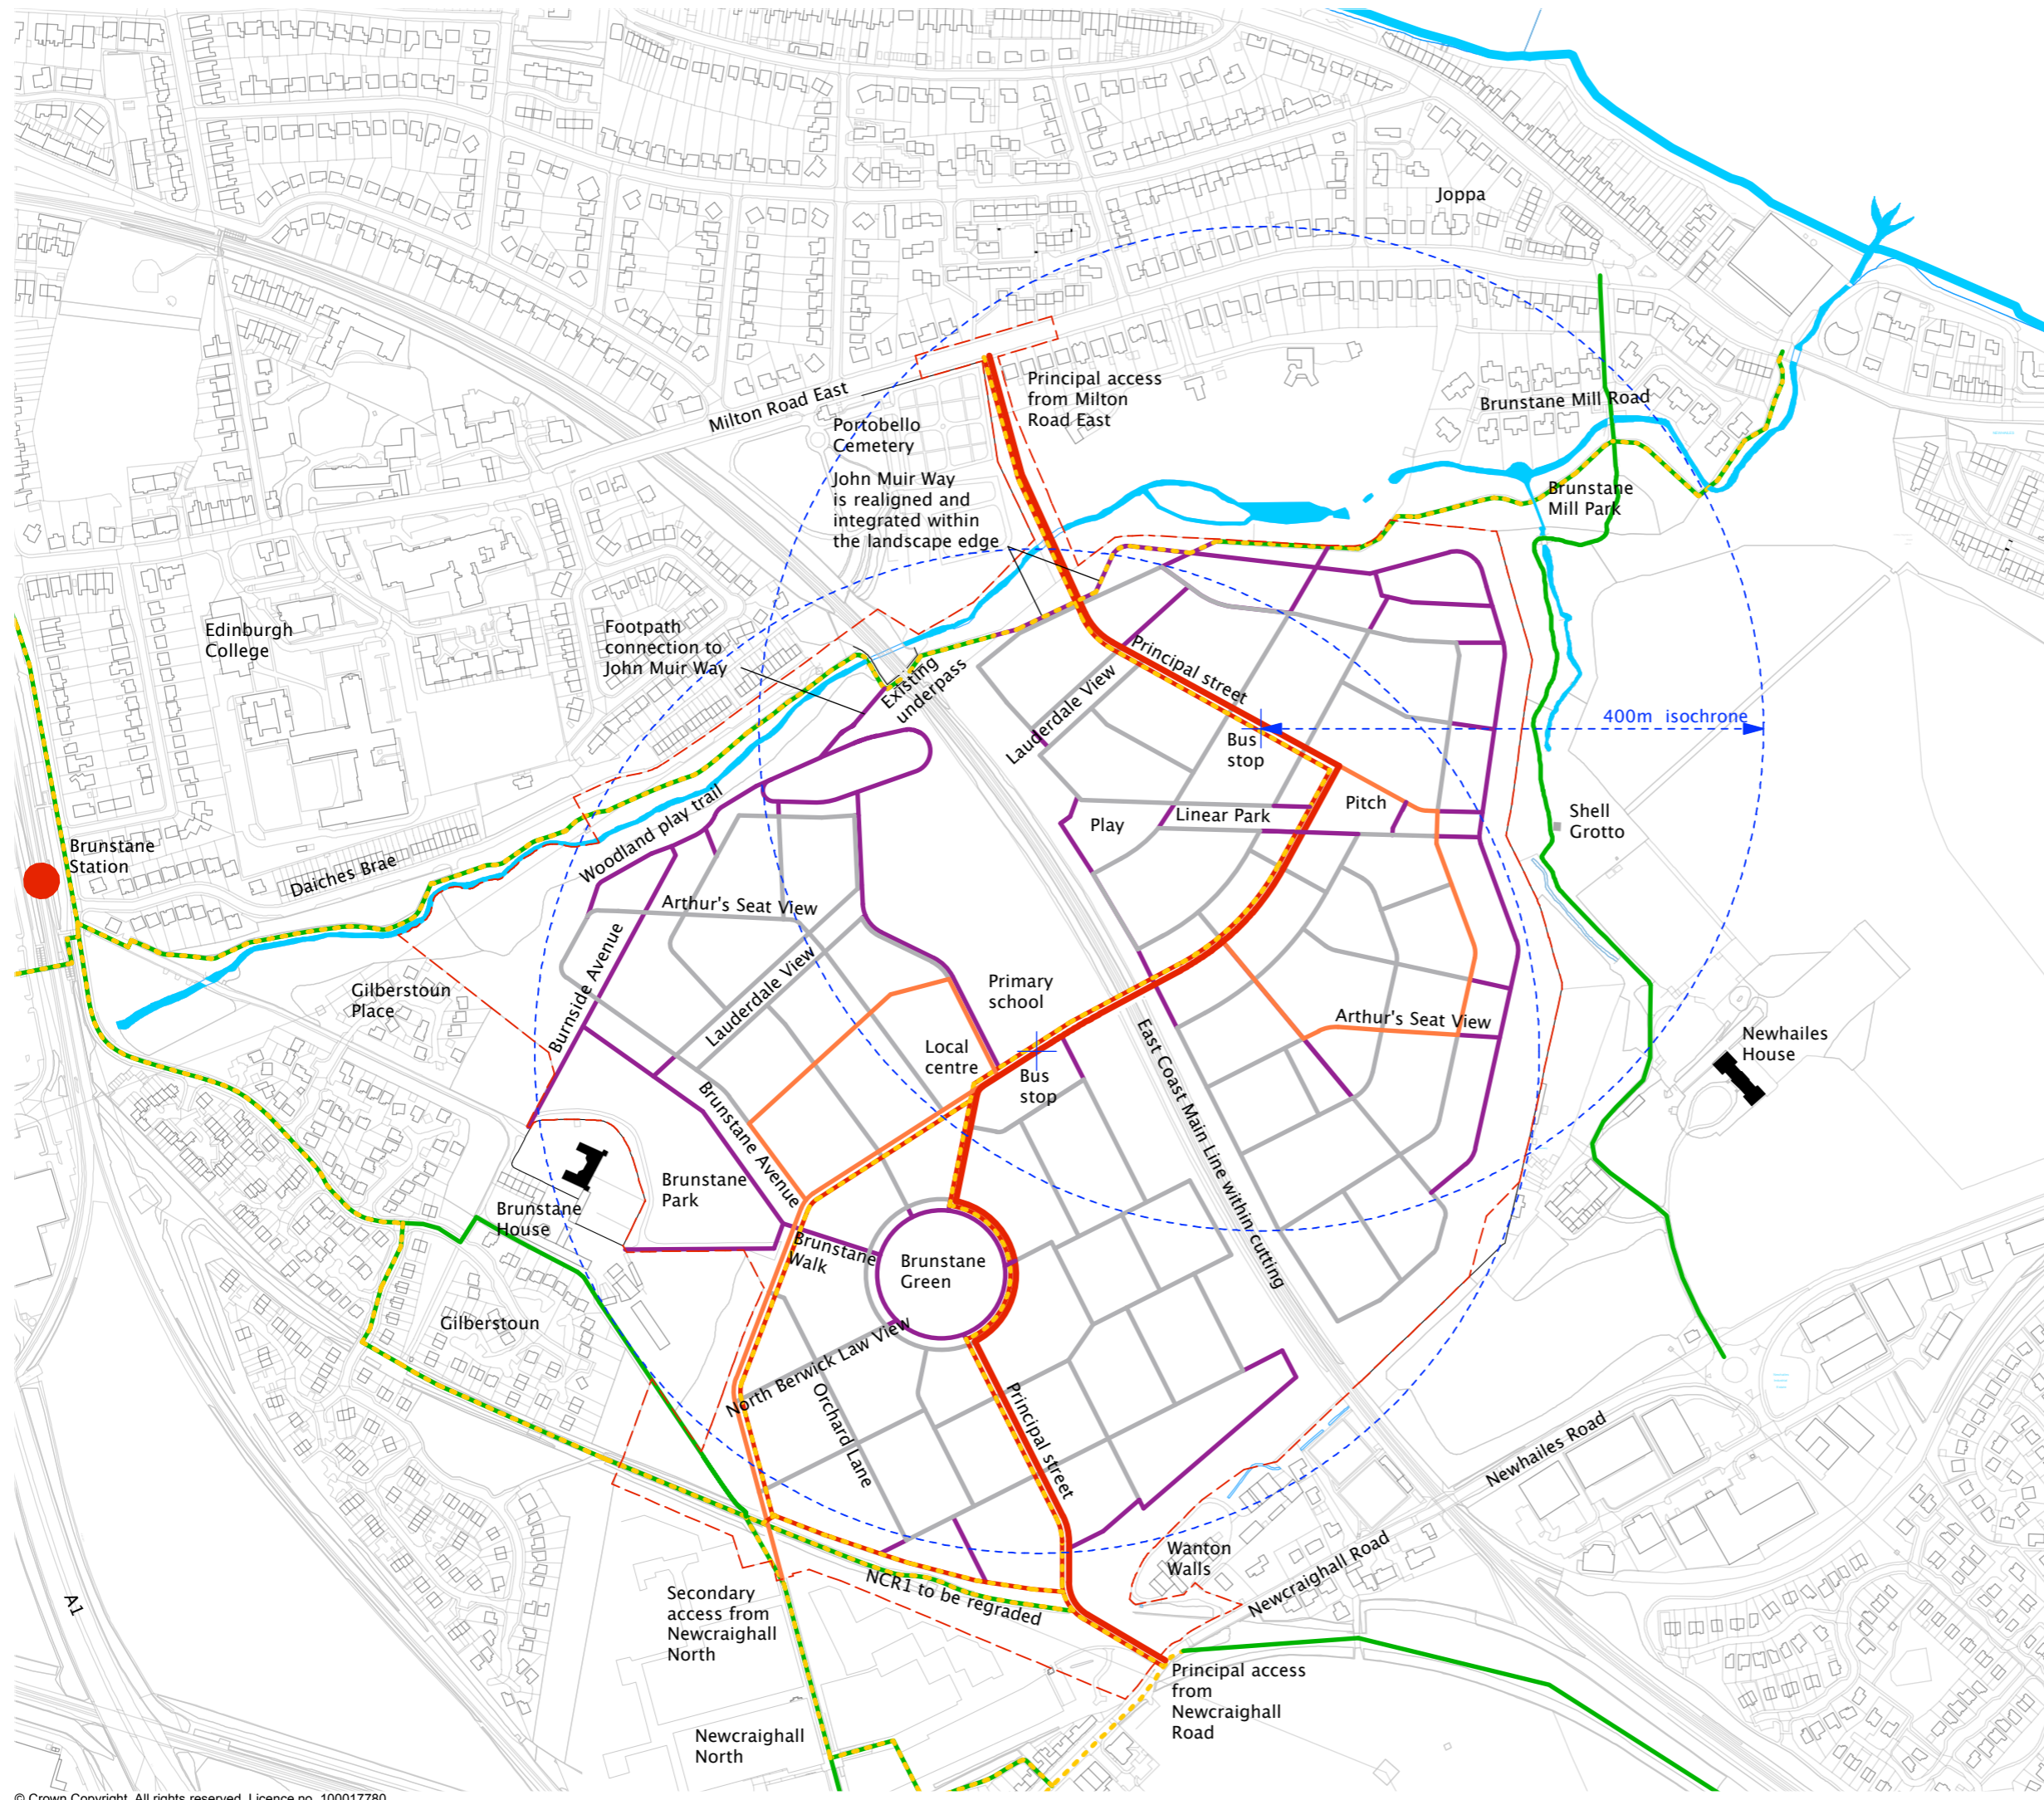


NOTES: Do not scale from this drawing. All illustrative information is for design communication purposes only and is not to be relied upon for completeness or accuracy. Please report any discrepancies to AREA before proceeding.

DWG FILES IMPORTANT NOTE: The completeness of the content of this file is not guaranteed by AREA URBAN DESIGN & ARCHITECTURE LLP and should be checked against the adjoining pdf. The fills and textures may not transfer in all cases and should be checked by the recipient.

Key

- - - Site Boundary
- Proposed principal street
- Proposed secondary street
- Proposed shared space
- Proposed footpath
- - - Proposed 3m combined foot&cyclepath
- - - Existing foot&cyclepath
- Existing core paths

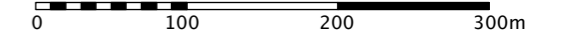

120816 A	Revised for submission	JN
Date	Rev	Description
		Drawn
		Check



Grange Linlithgow West Lothian EH49 7RH
 T 01506 843247
 W area.uk.com



Project	NEW BRUNSTANE		
Client	THE EDI GROUP		
Title	STRATEGIC MOVEMENT FRAMEWORK		
Status	PLANNING	Drawn	JN
		Checked	KC
Date	080616	Scale/ Format	1:5000 @A3
Job ref.	NB_P_05	Rev	A

Drawing Copyright: AREA URBAN DESIGN & ARCHITECTURE LLP Registered in Scotland Partnership No. So300994