


T - 13 - 359 - 001A

Rev no	Revision note	Date	Signature	Checked

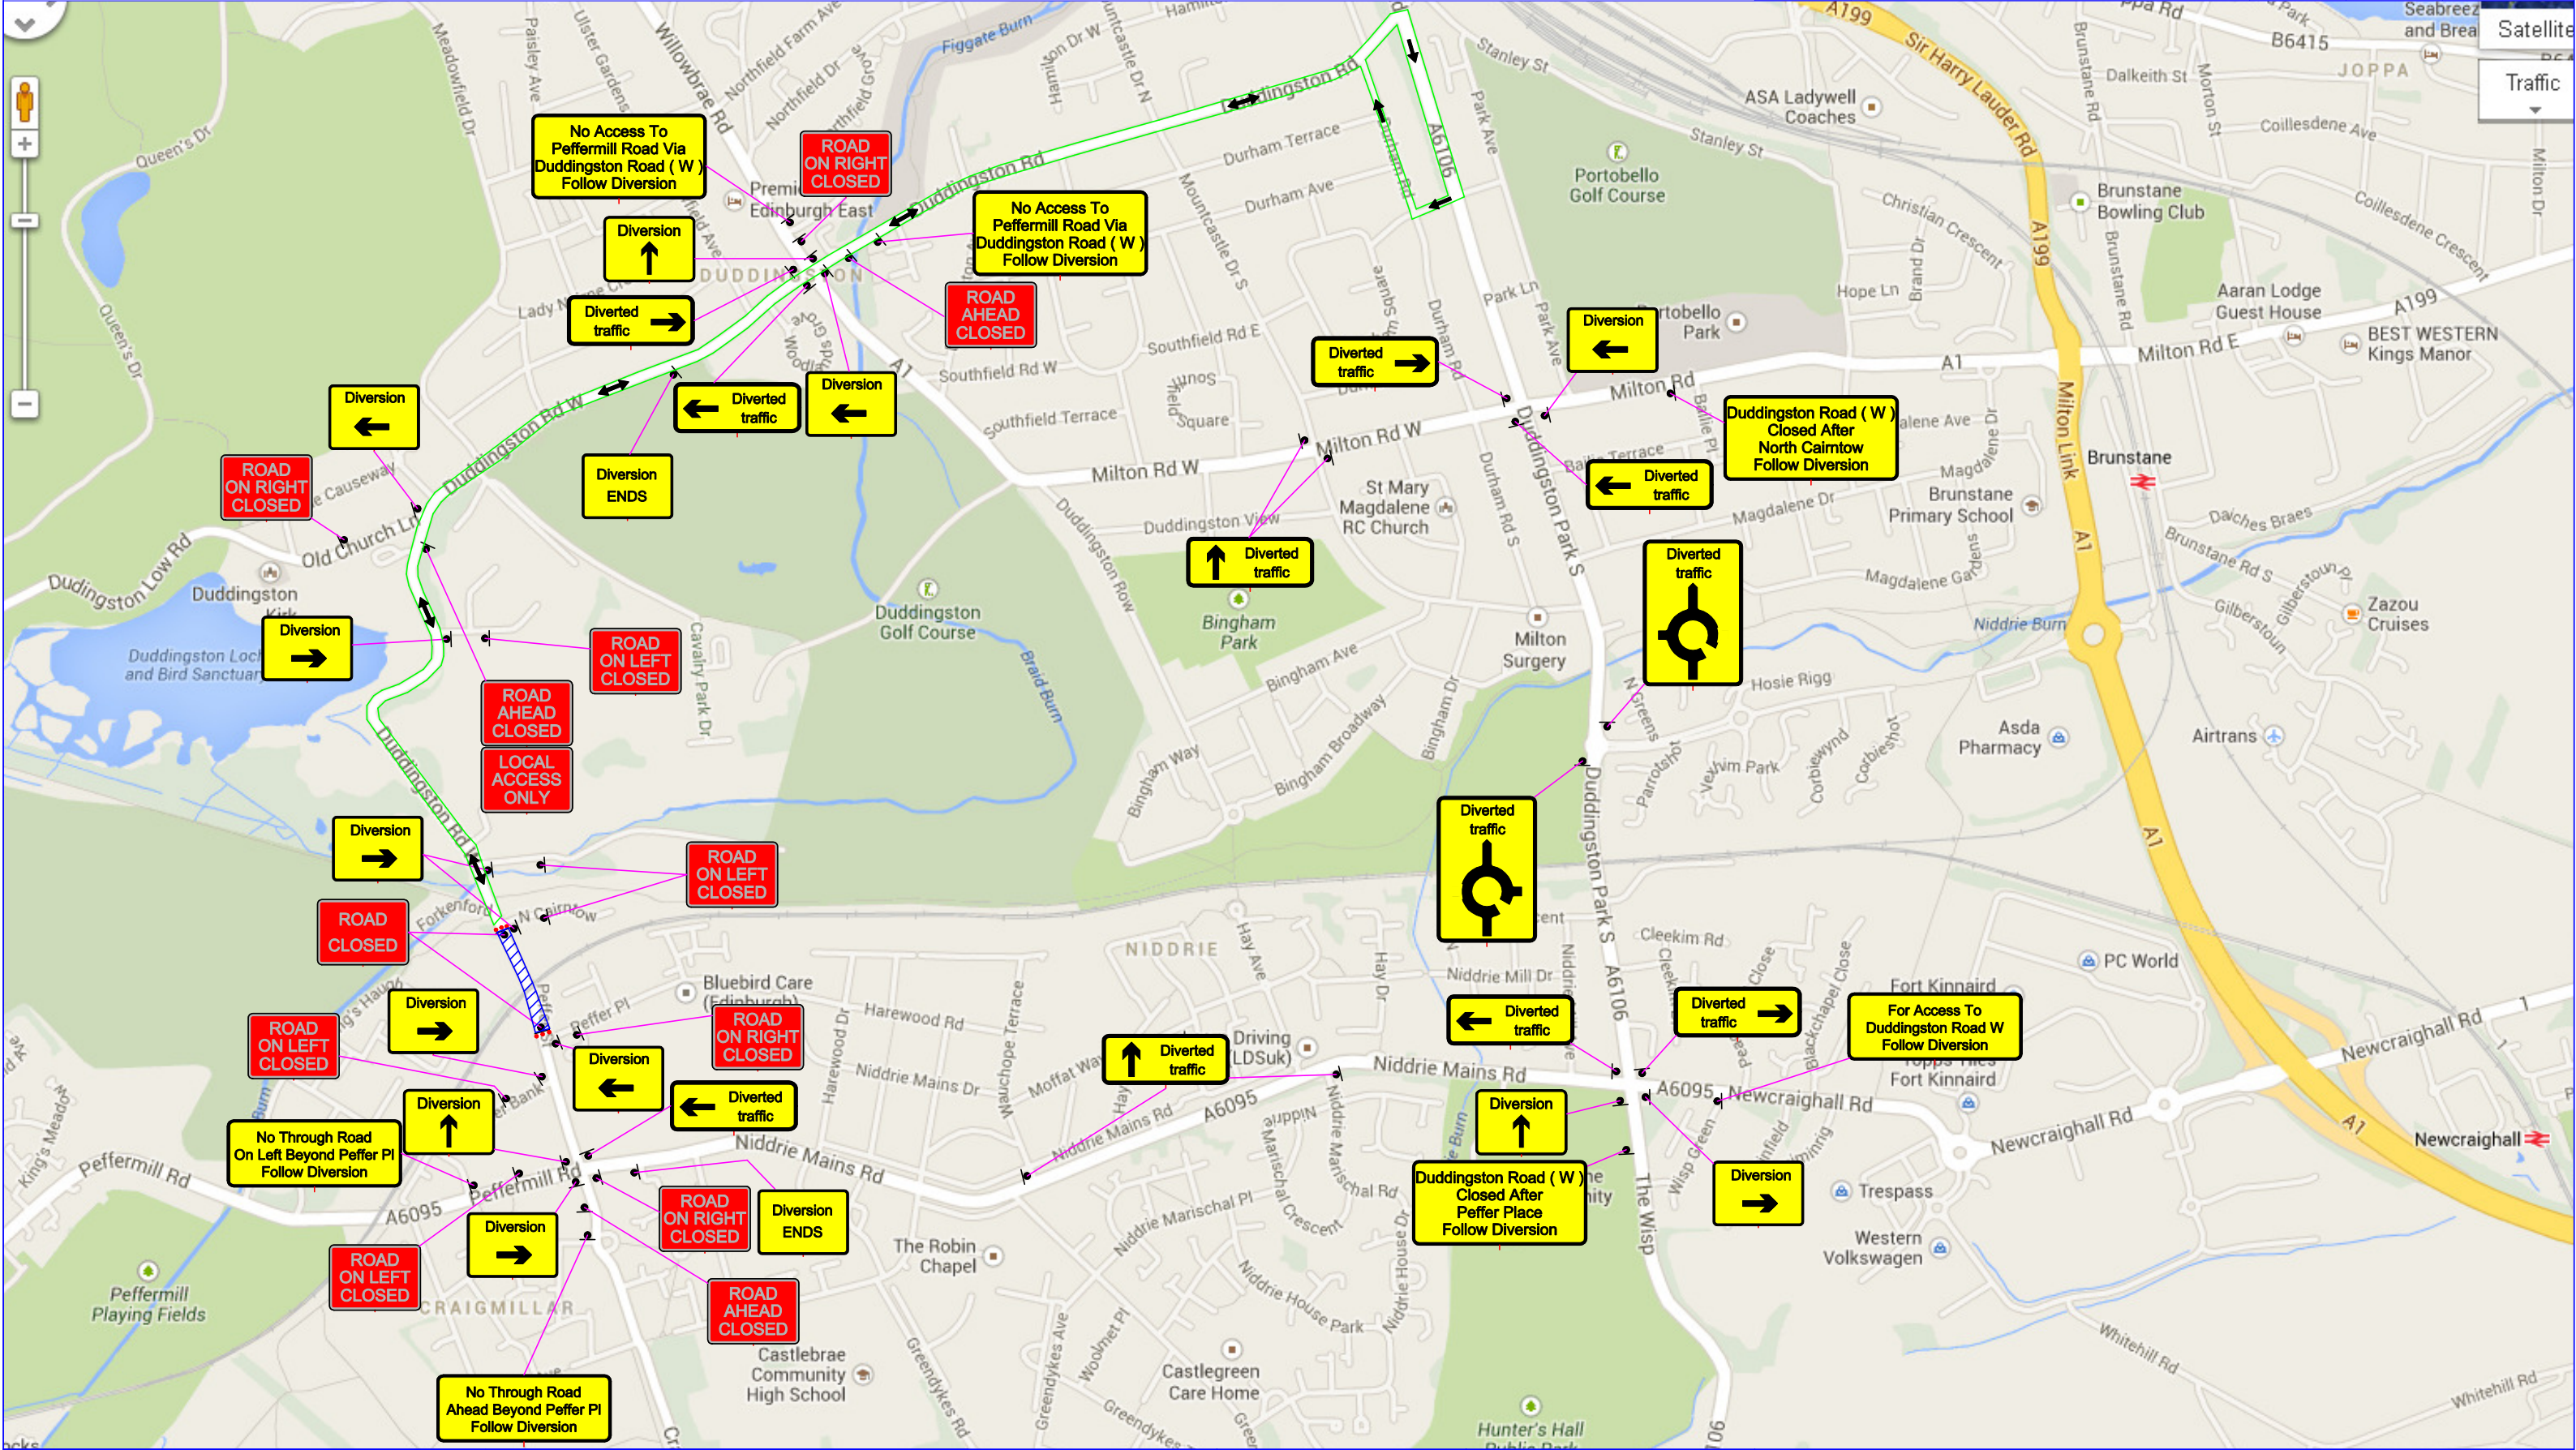

Notes

- Shuttle bus will use the North Cairntow bell mouth as a turning point

Key

- ● ● Cone
- Work Area
- ➔ Shuttle bus route & direction of flow

External Issue		Internal Issue	
Name	Date	Name	Date



Client: Balfour Beatty				
Job: Duddingston Road				
Designed By: Thomas Tolmie	Checked By: MC	Approved by - Date:	Date: 15.08.14	Scale: N/A
Central Traffic Management Limited Unit 1D, Banded Industrial Estate Throsk, Stirling FK7 7NP Tel : (01786) 812465 Fax : (01786) 812466 E-mail - enquiries@centraltm.com			Job No:	Sheet 1 Of 1